



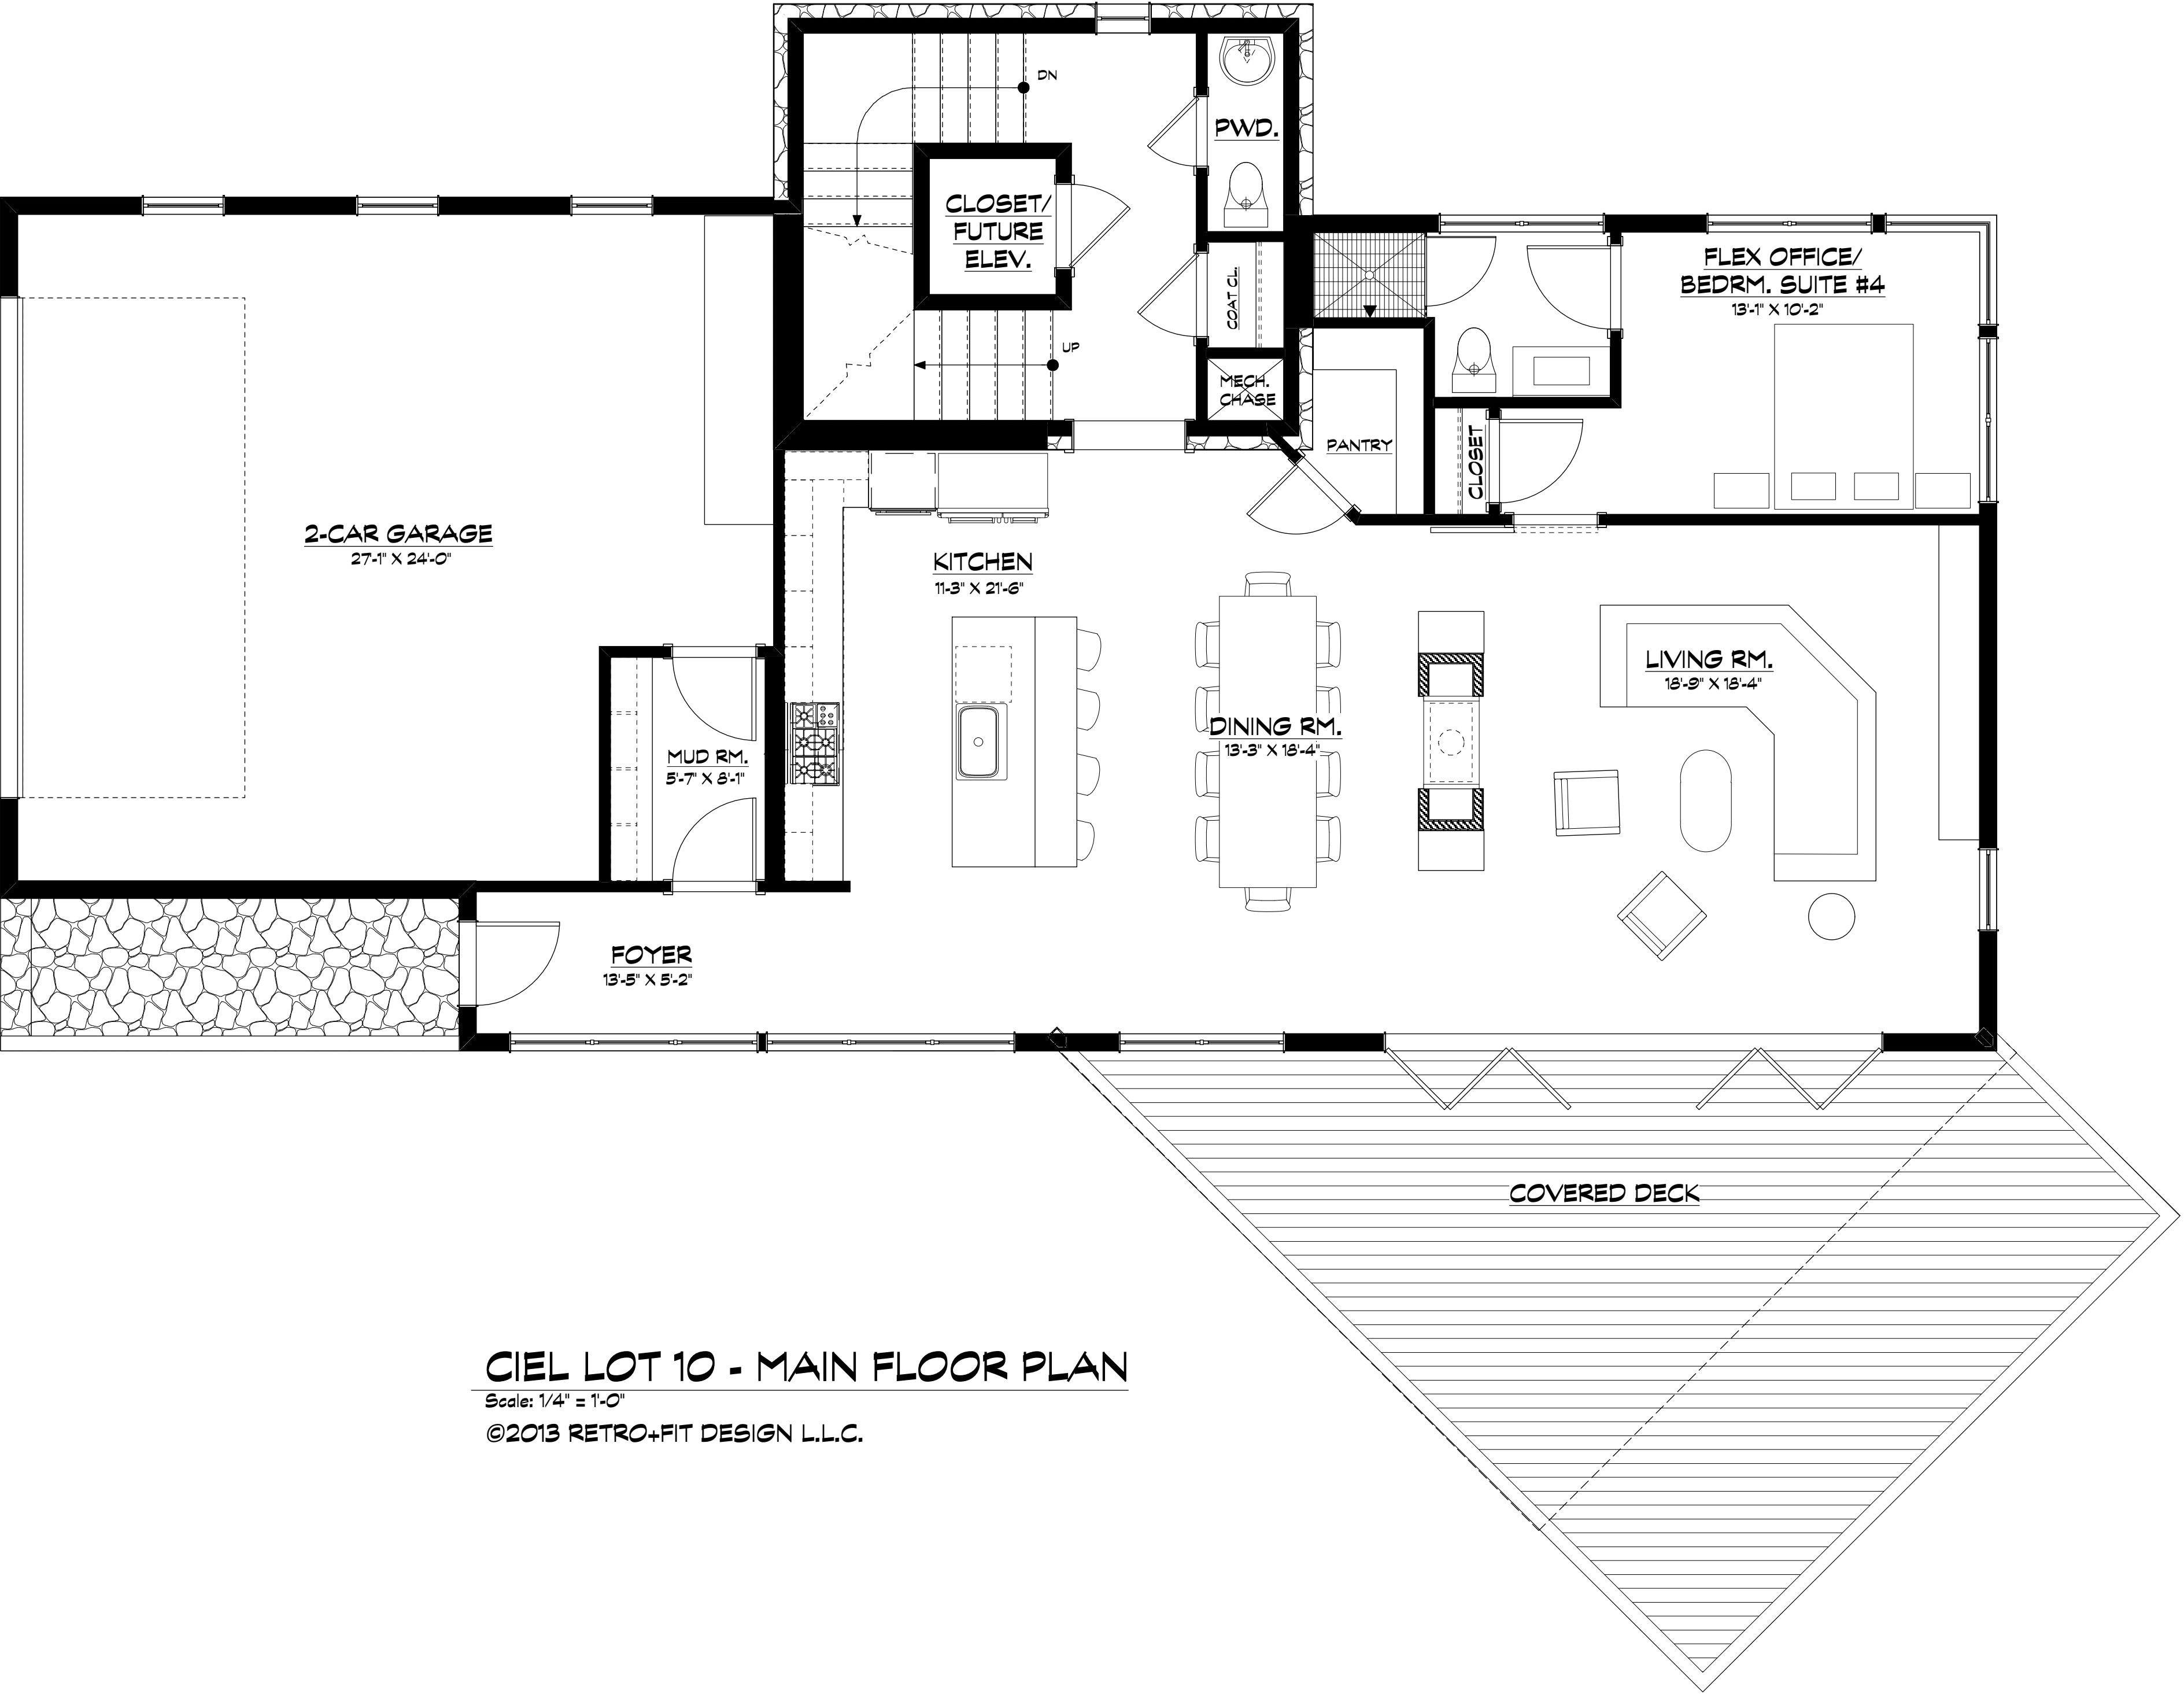

CIEL LOT 10 - MAIN FLOOR PLAN

Scale: 1/4" = 1'-0"


©2013 RETRO+FIT DESIGN L.L.C.

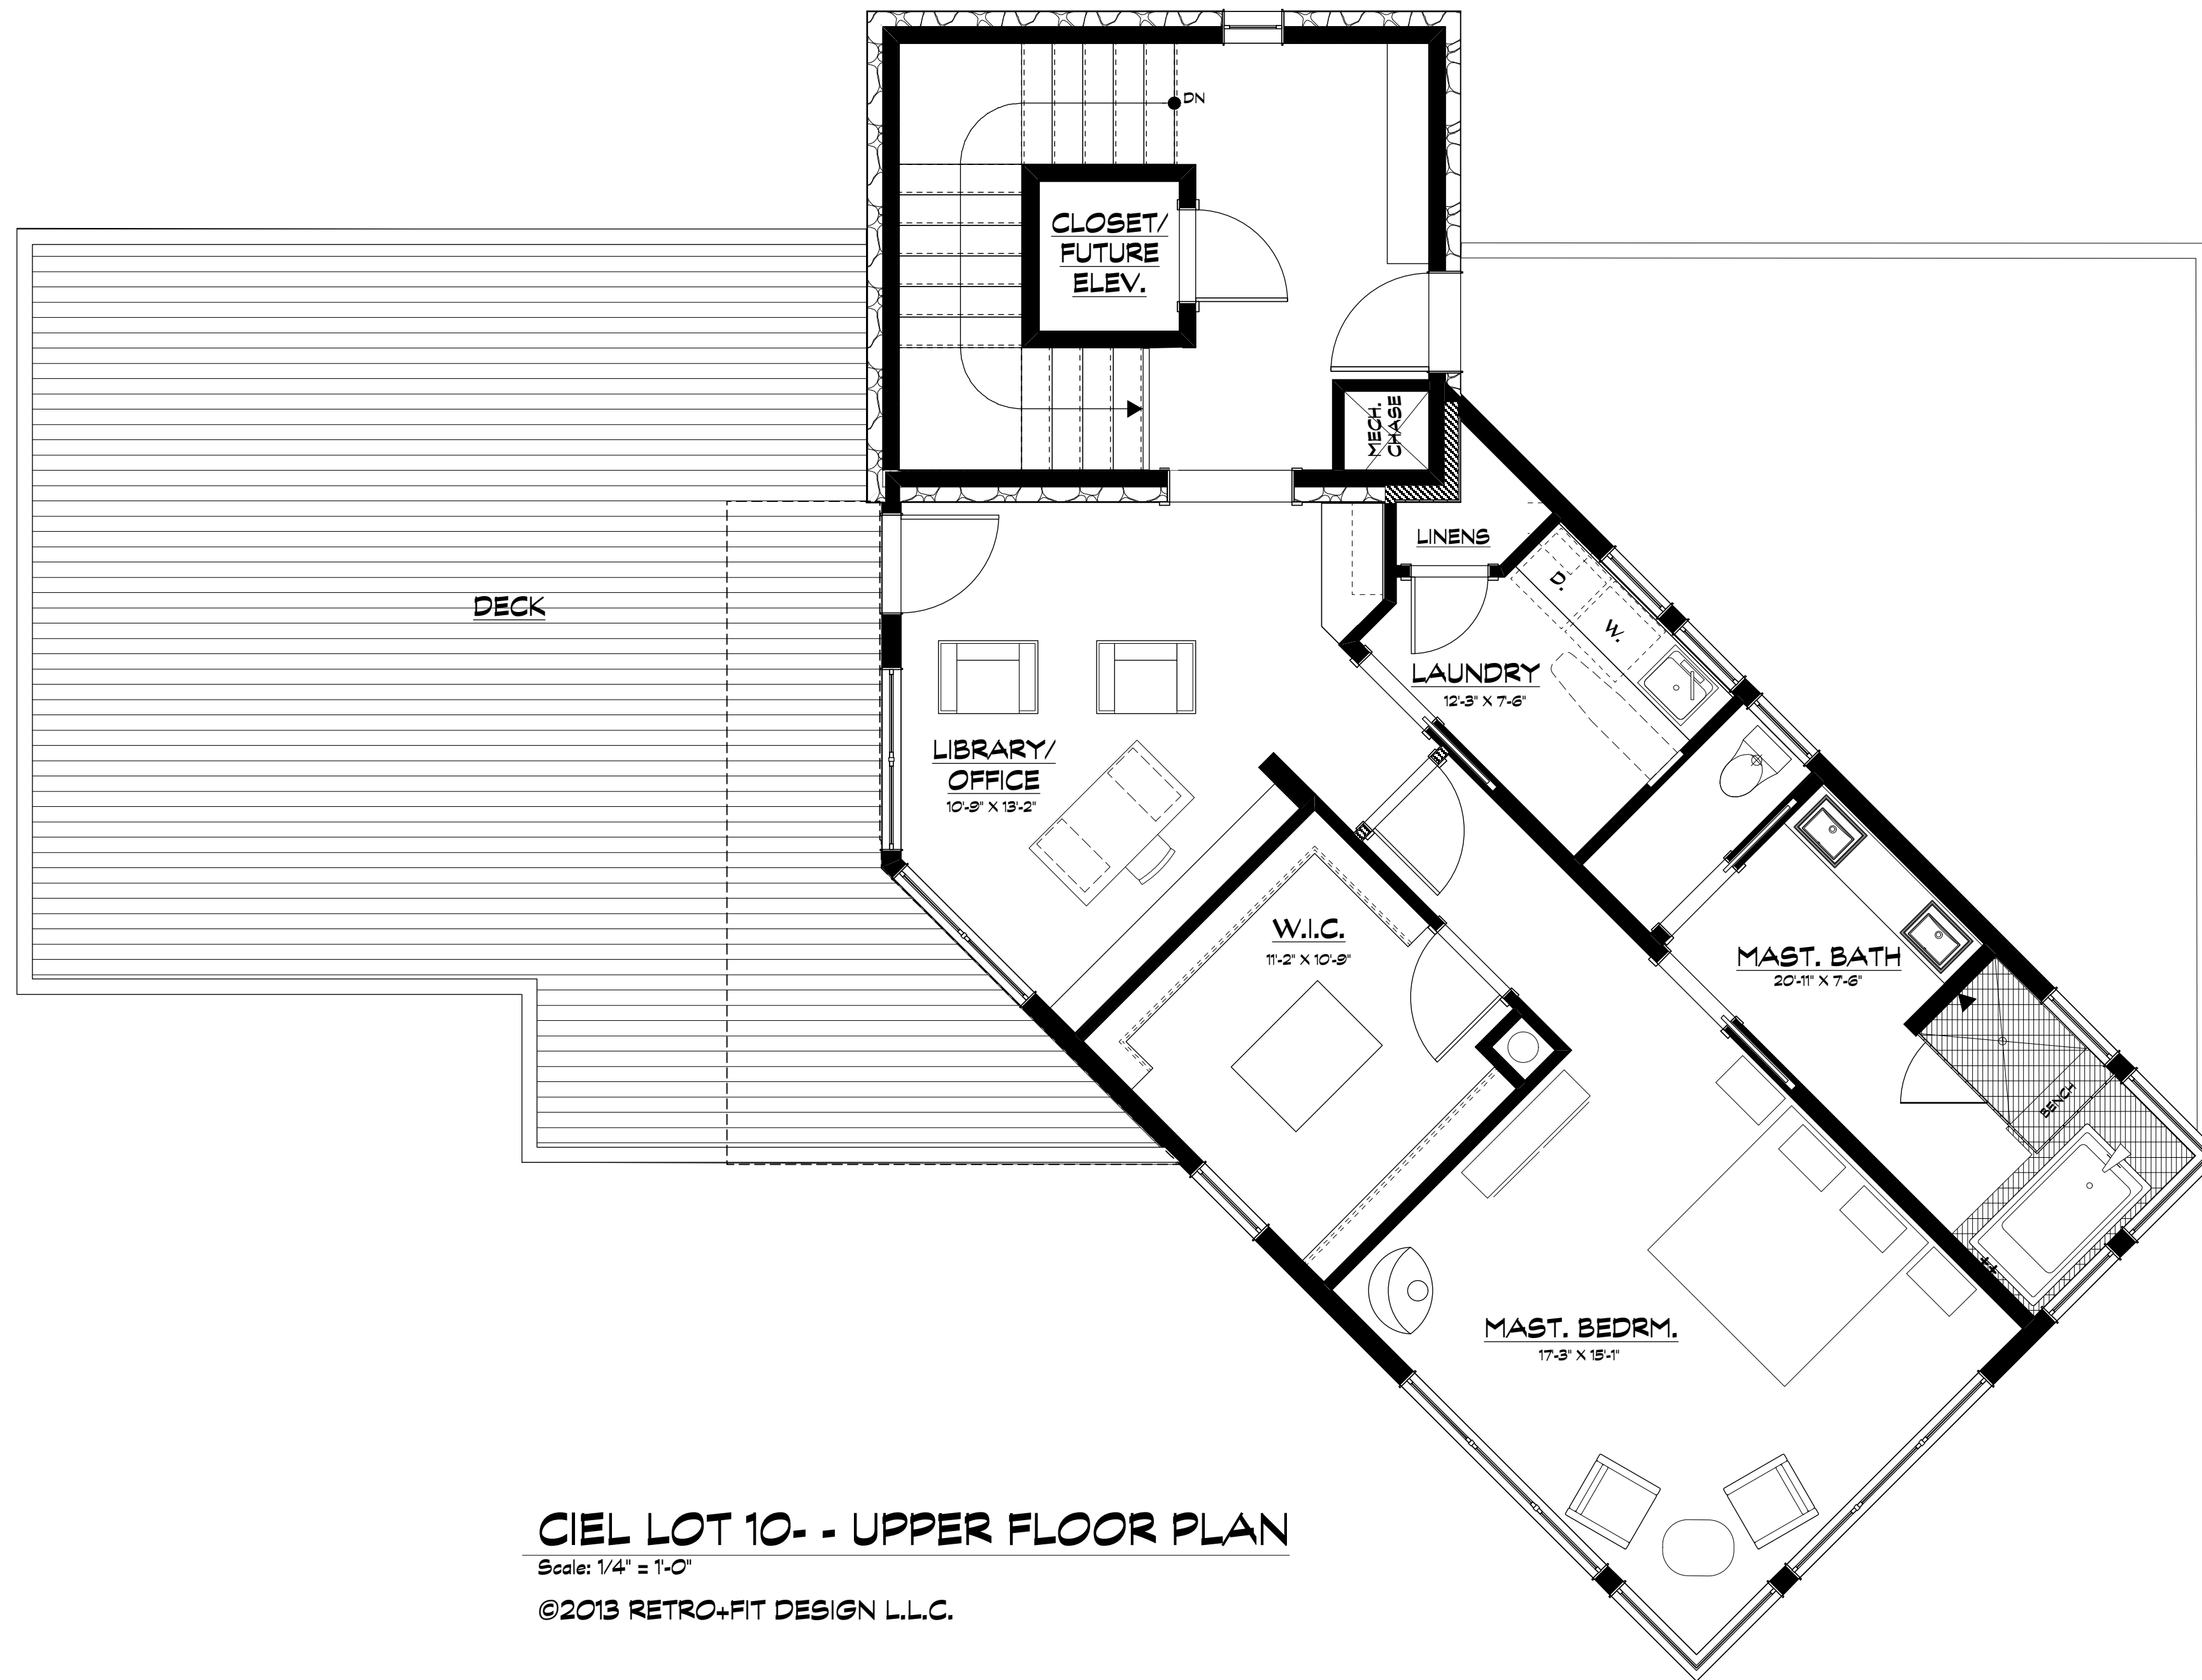

CIEL LOT 10- - UPPER FLOOR PLAN

Scale: 1/4" = 1'-0"

©2013 RETRO+FIT DESIGN L.L.C.

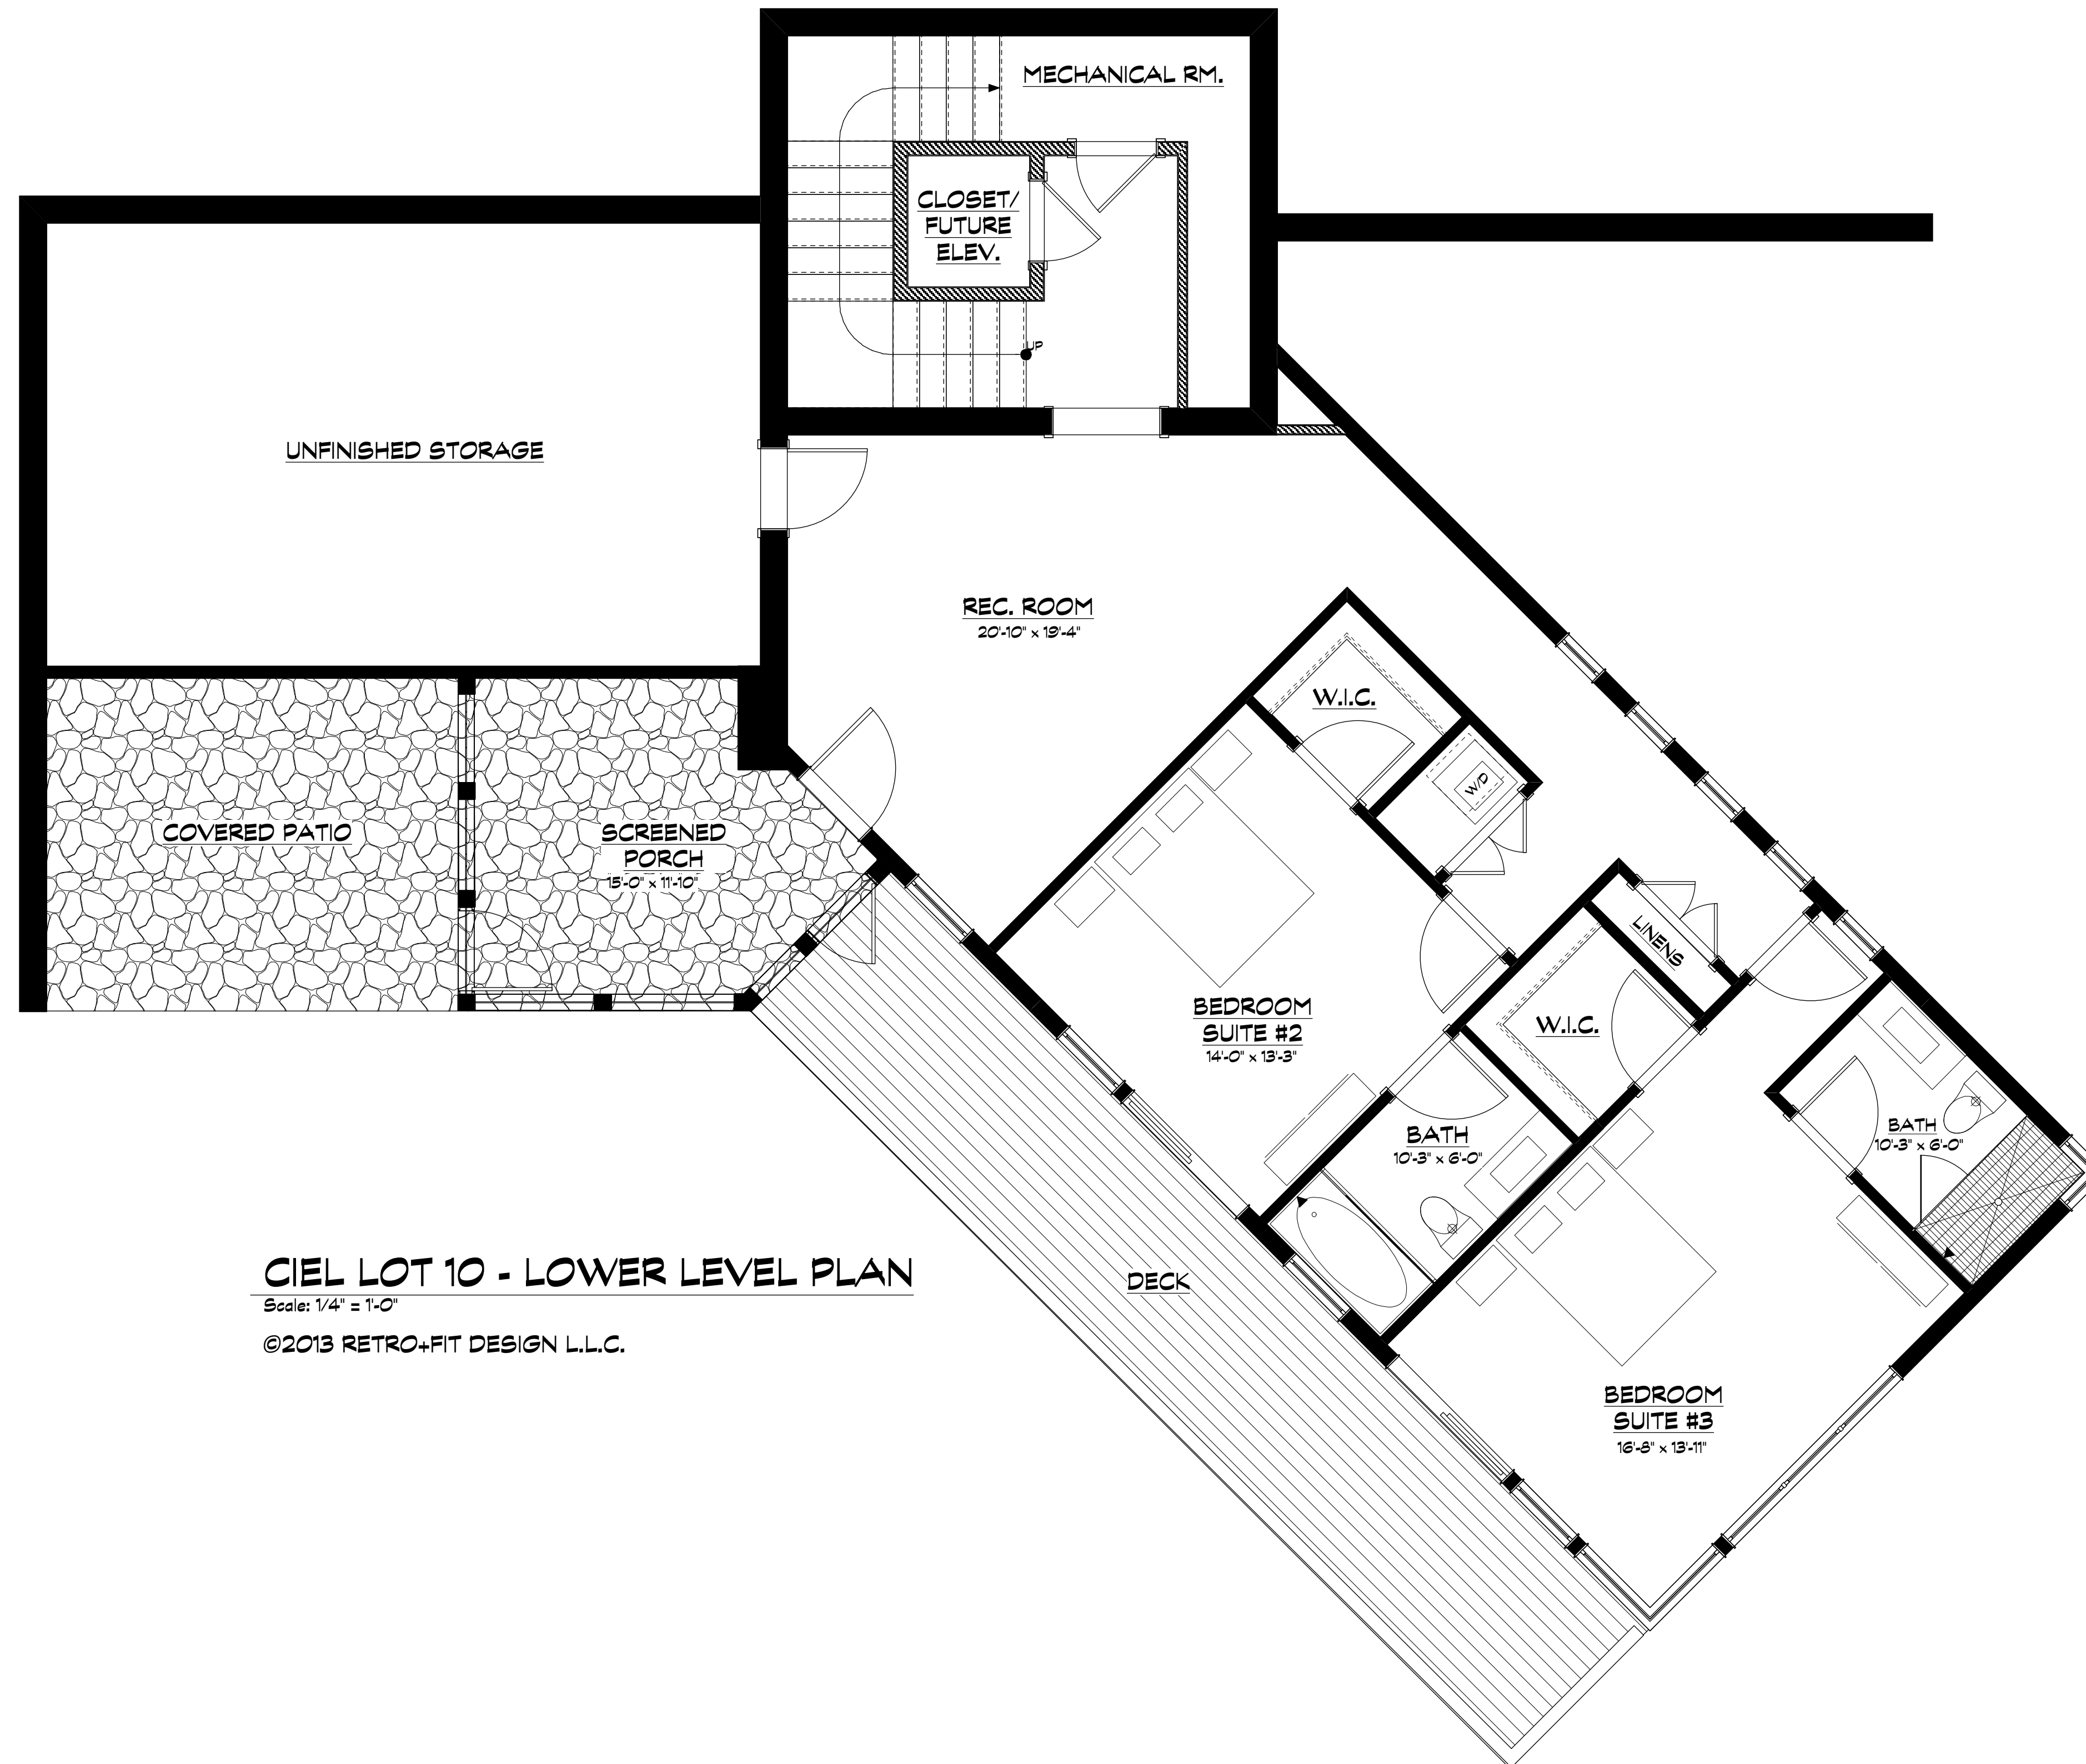

CIEL LOT 10 - LOWER LEVEL PLAN

Scale: 1/4" = 1'-0"

©2013 RETRO+FIT DESIGN L.L.C.